

Moisture & air stop here.™




Polyguard[®]
 Innovation based. Employee owned. Expect more.

DATE: 05/01/11
 SCALE: 1/4"=1'-0"
 DRAWN BY: RAZ

CMU EXPANSION JOINT
 DETAIL
 (AIRLOK FLEX)

Polyguard Products, Inc.
 P.O. Box 755 - Ennis, TX 75119
 Phone: (214) 515-5000 Fax: (972) 875-9425
 Website: www.polyguardproducts.com

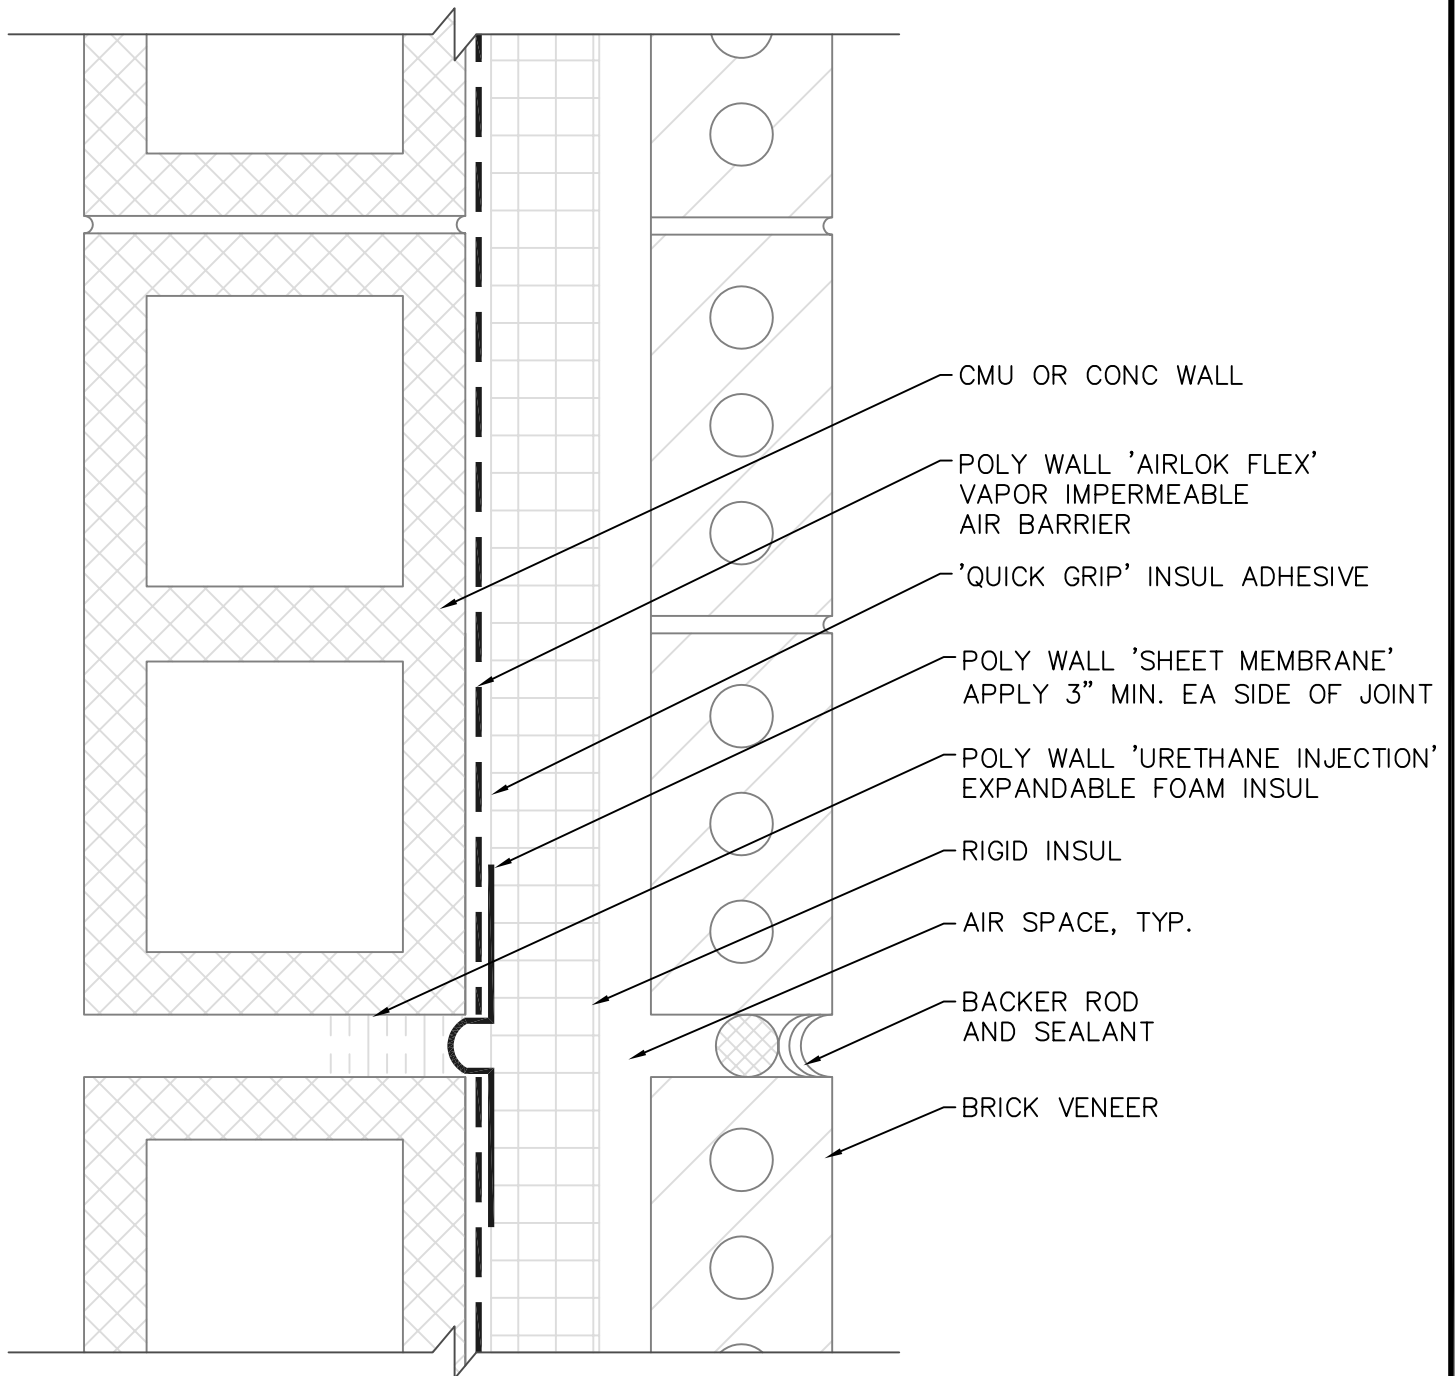

Moisture & air stop here.™





Polyguard®
 Innovation based. Employee owned. Expect more.

DATE: 05/01/11
 SCALE: 1/4"=1'-0"
 DRAWN BY: RAZ

CMU EXPANSION JOINT
 DETAIL
 (AIRLOK FLEX)

Polyguard Products, Inc.
 P.O. Box 755 - Ennis, TX 75119
 Phone: (214) 515-5000 Fax: (972) 875-9425
 Website: www.polyguardproducts.com

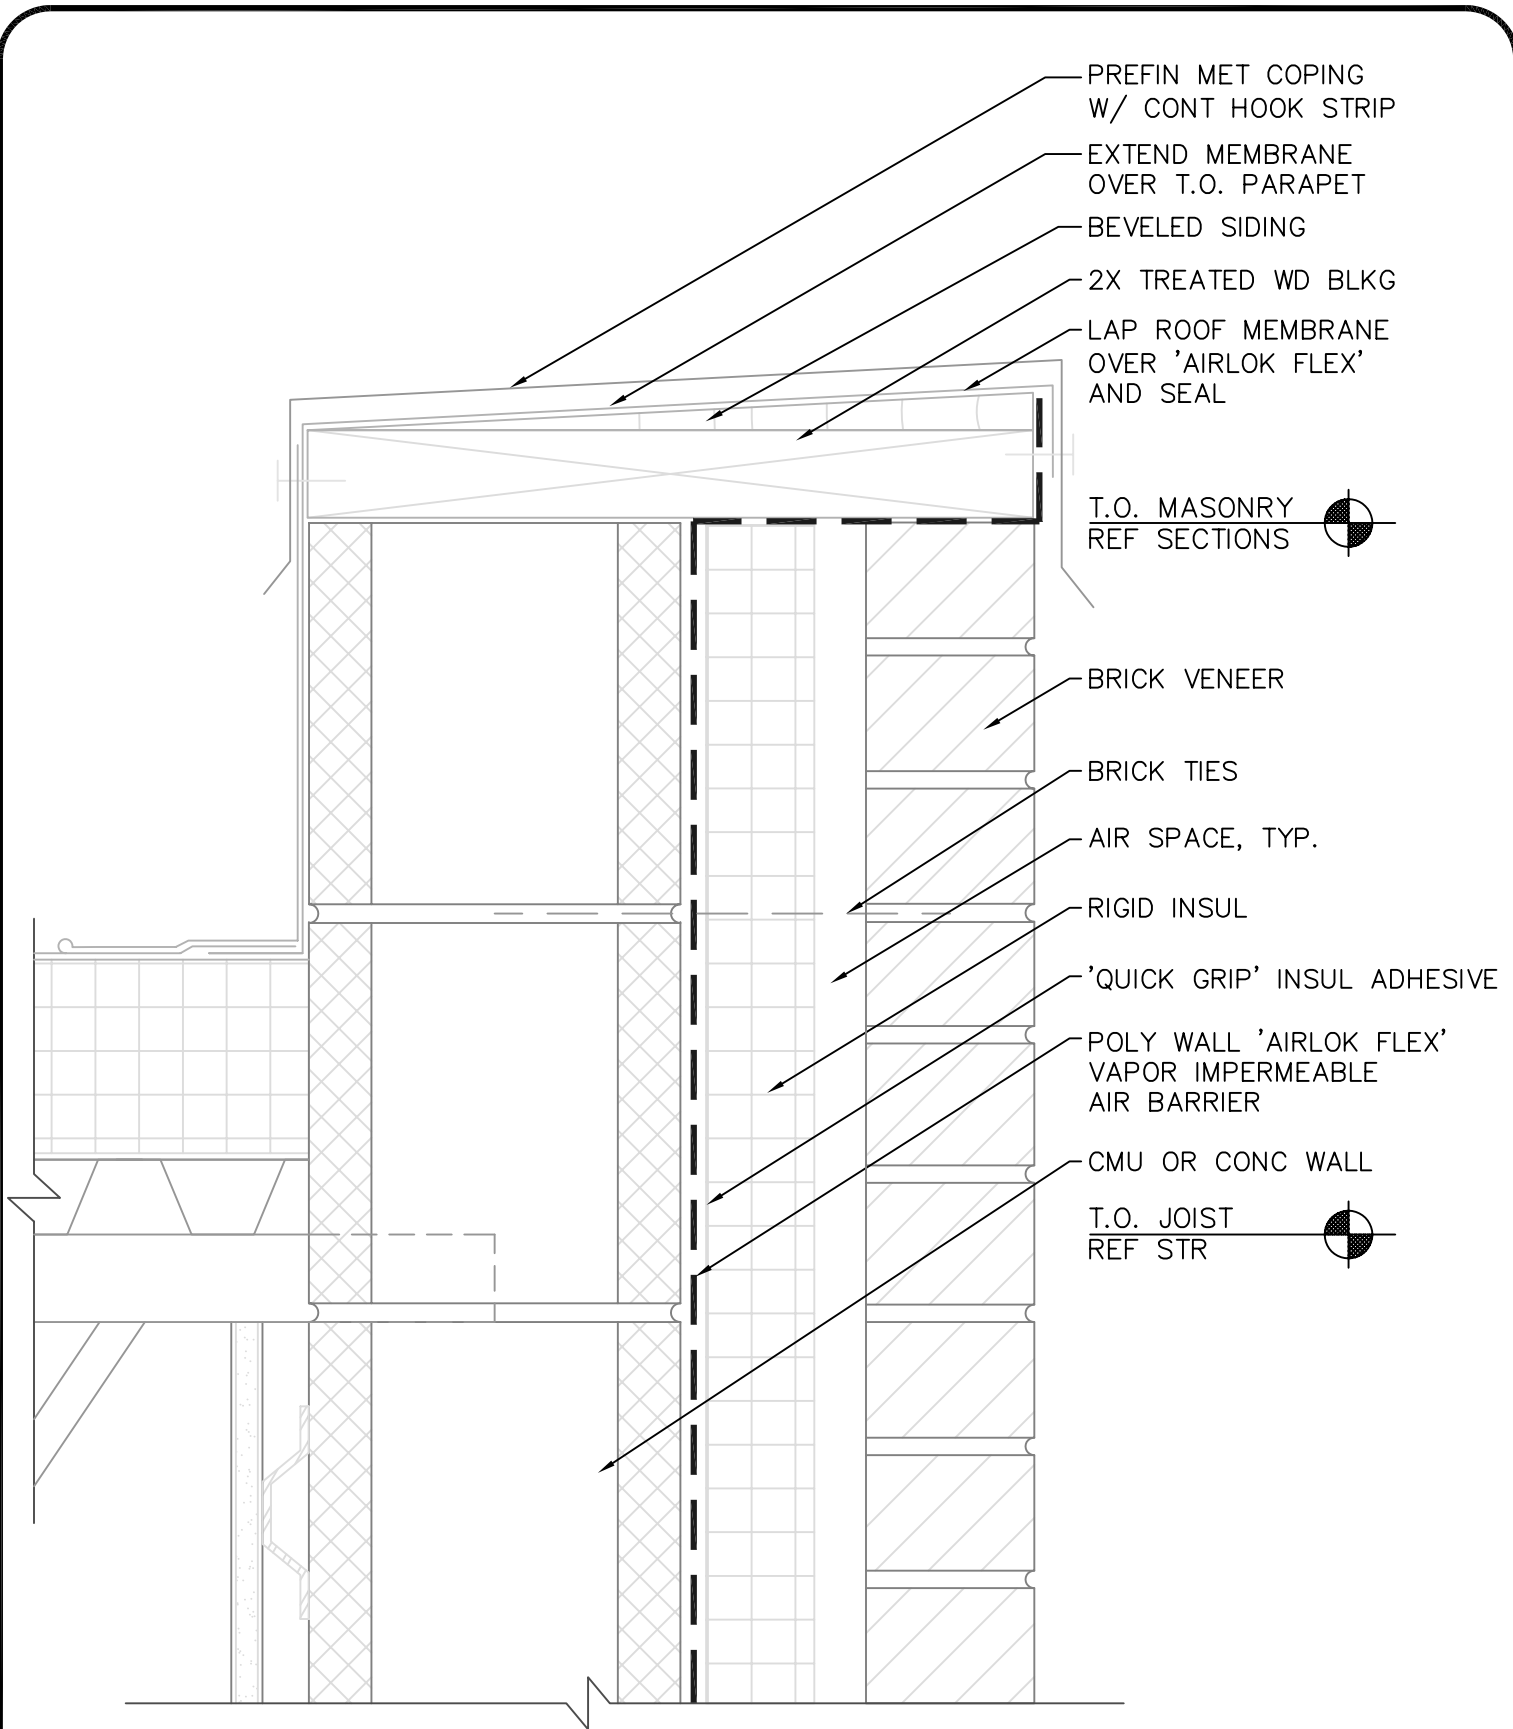


Moisture & air stop here.™ 


Polyguard®
 Innovation based. Employee owned. Expect more.

DATE: 05/01/11
 SCALE: 1/4"=1'-0"
 DRAWN BY: RAZ

CMU PARAPET DETAIL
 (AIRLOK FLEX)

Polyguard Products, Inc.
 P.O. Box 755 - Ennis, TX 75119
 Phone: (214) 515-5000 Fax: (972) 875-9425
 Website: www.polyguardproducts.com

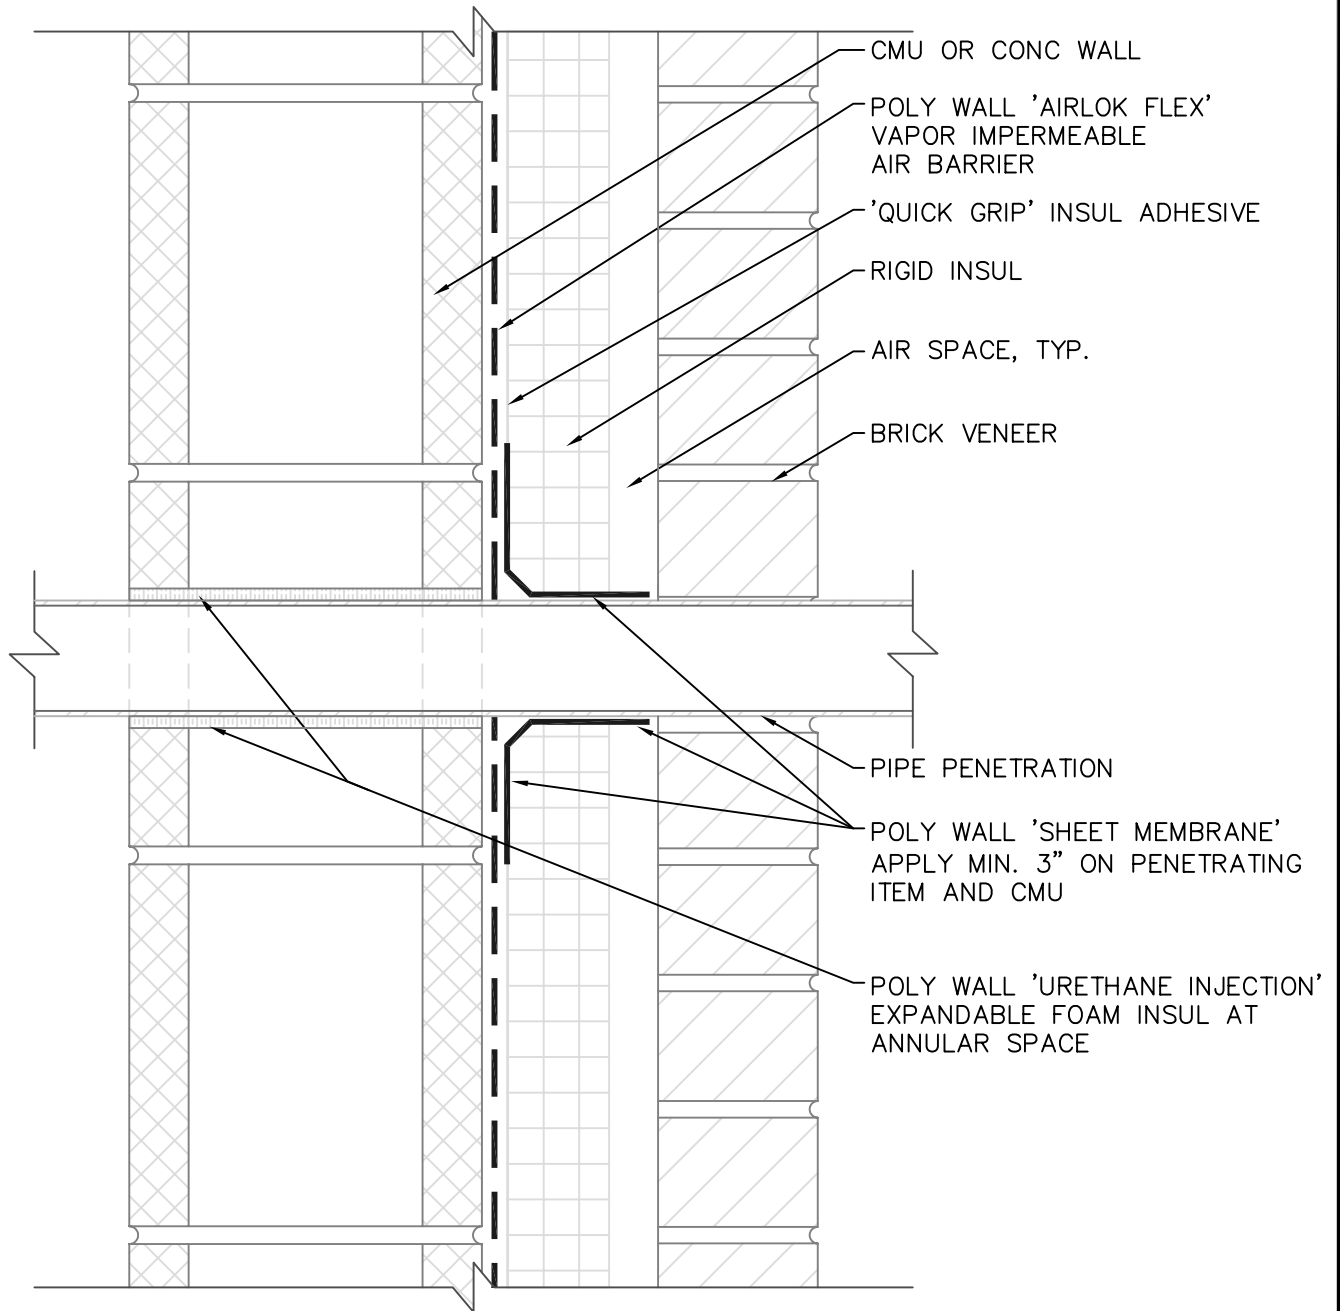


Moisture & air stop here.™ 


Polyguard®
 Innovation based. Employee owned. Expect more.

DATE: 05/01/11
 SCALE: 1/4"=1'-0"
 DRAWN BY: RAZ

CMU PENETRATION DETAIL
 (AIRLOK FLEX)

Polyguard Products, Inc.
 P.O. Box 755 - Ennis, TX 75119
 Phone: (214) 515-5000 Fax: (972) 875-9425
 Website: www.polyguardproducts.com

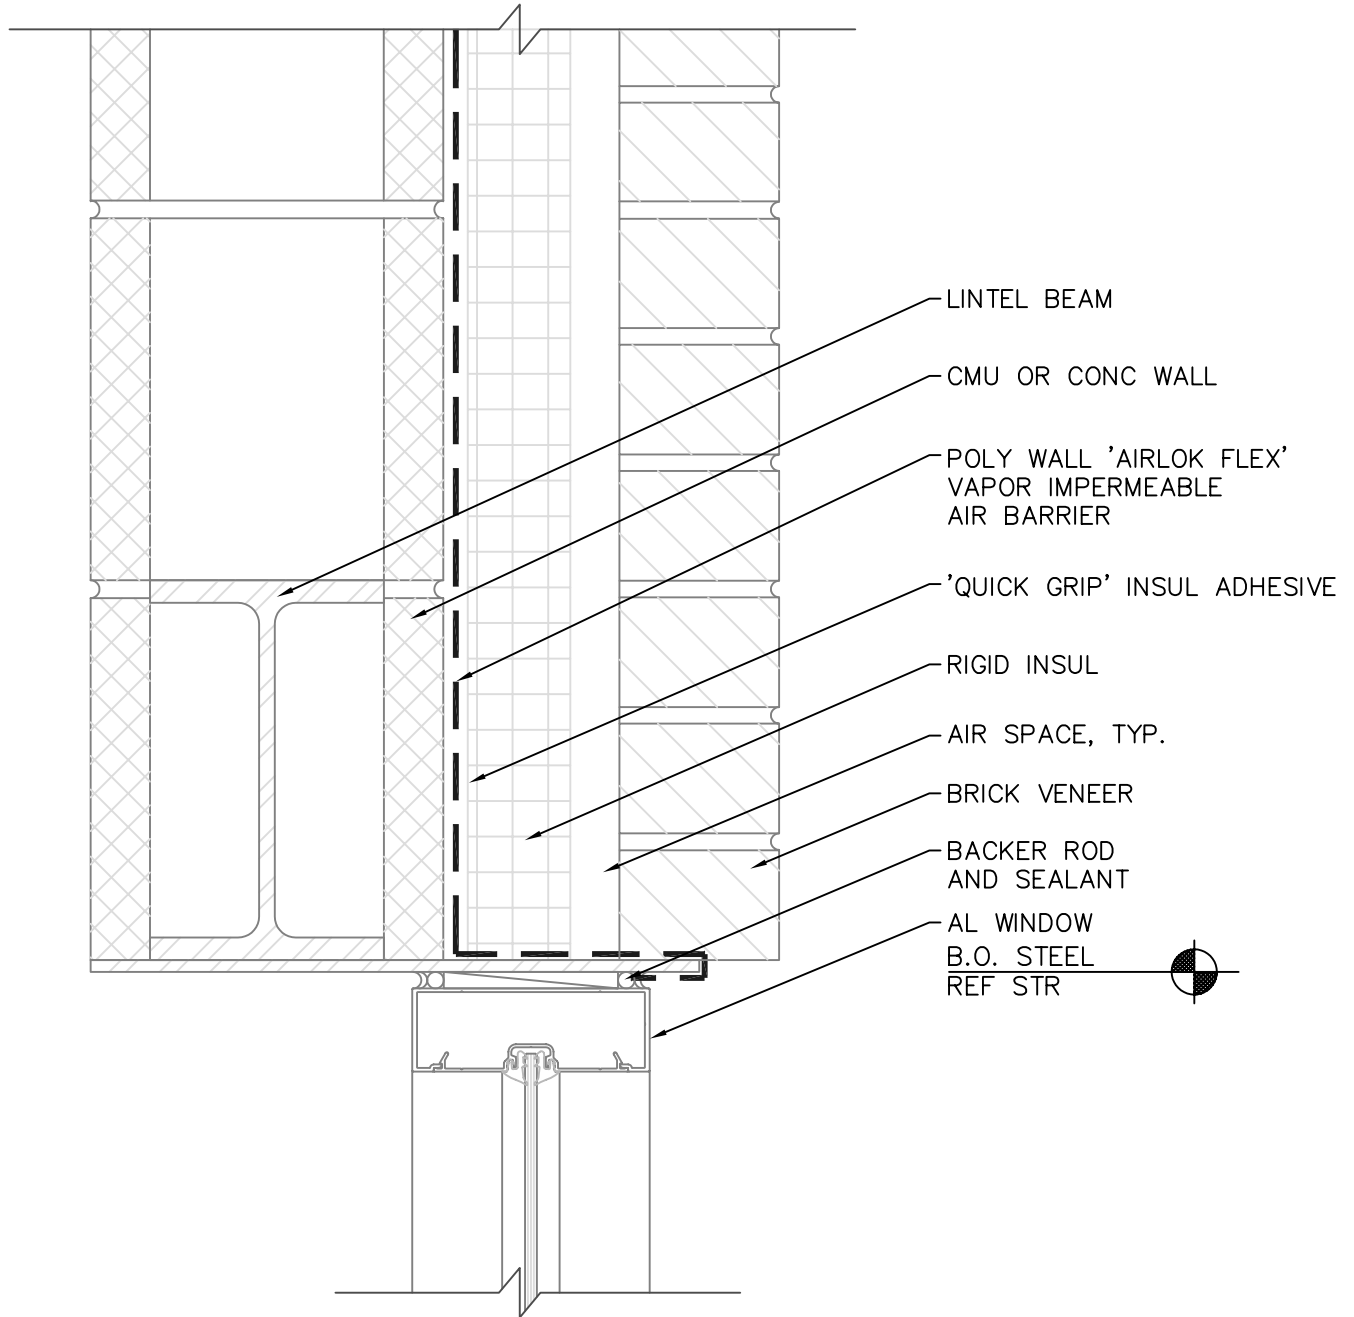


Moisture & air stop here.™ 

Polyguard®
 Innovation based. Employee owned. Expect more.

DATE: 05/01/11
 SCALE: 1/4"=1'-0"
 DRAWN BY: RAZ

CMU WINDOW HEAD DETAIL
 (AIRLOK FLEX)

Polyguard Products, Inc.
 P.O. Box 755 - Ennis, TX 75119
 Phone: (214) 515-5000 Fax: (972) 875-9425
 Website: www.polyguardproducts.com

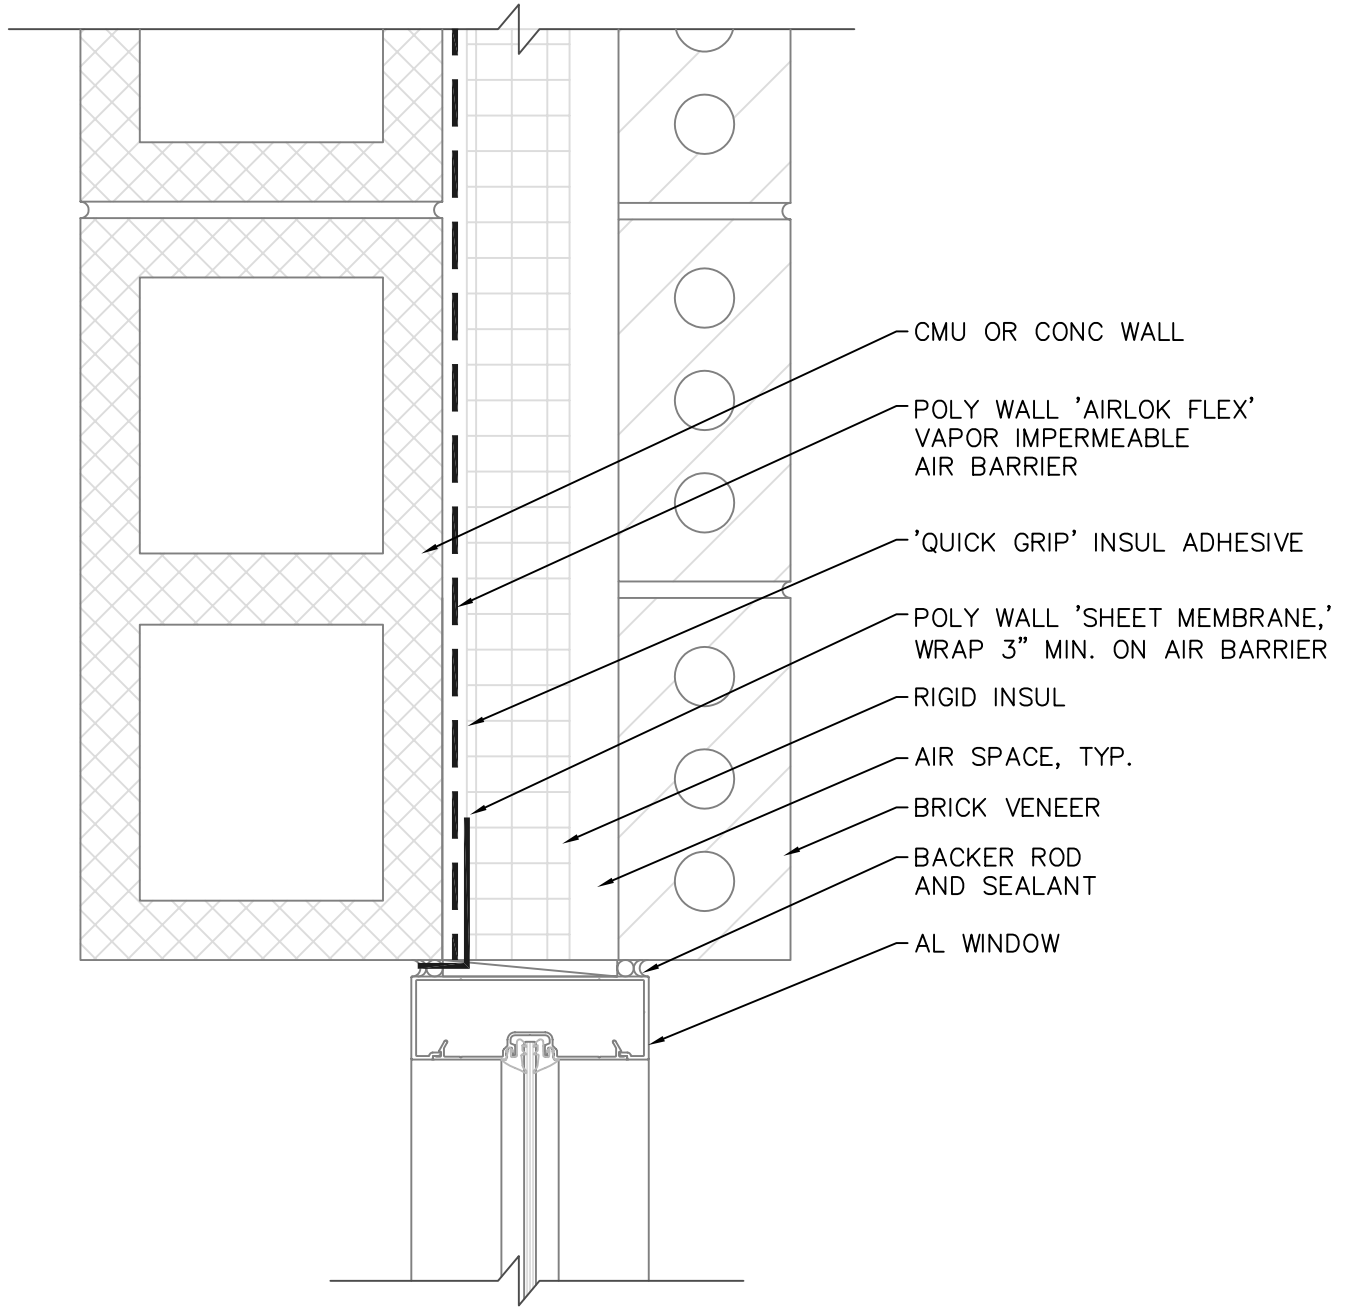

CMU OR CONC WALL

POLY WALL 'AIRLOK FLEX'
VAPOR IMPERMEABLE
AIR BARRIER

'QUICK GRIP' INSUL ADHESIVE

POLY WALL 'SHEET MEMBRANE,'
WRAP 3" MIN. ON AIR BARRIER


RIGID INSUL

AIR SPACE, TYP.

BRICK VENEER

BACKER ROD
AND SEALANT

AL WINDOW


Moisture & air stop here.™ 


Polyguard®
Innovation based. Employee owned. Expect more.

DATE: 05/01/11
SCALE: 1/4"=1'-0"
DRAWN BY: RAZ

CMU WINDOW JAMB DETAIL
(AIRLOK FLEX)

Polyguard Products, Inc.
P.O. Box 755 - Ennis, TX 75119
Phone: (214) 515-5000 Fax: (972) 875-9425
Website: www.polyguardproducts.com

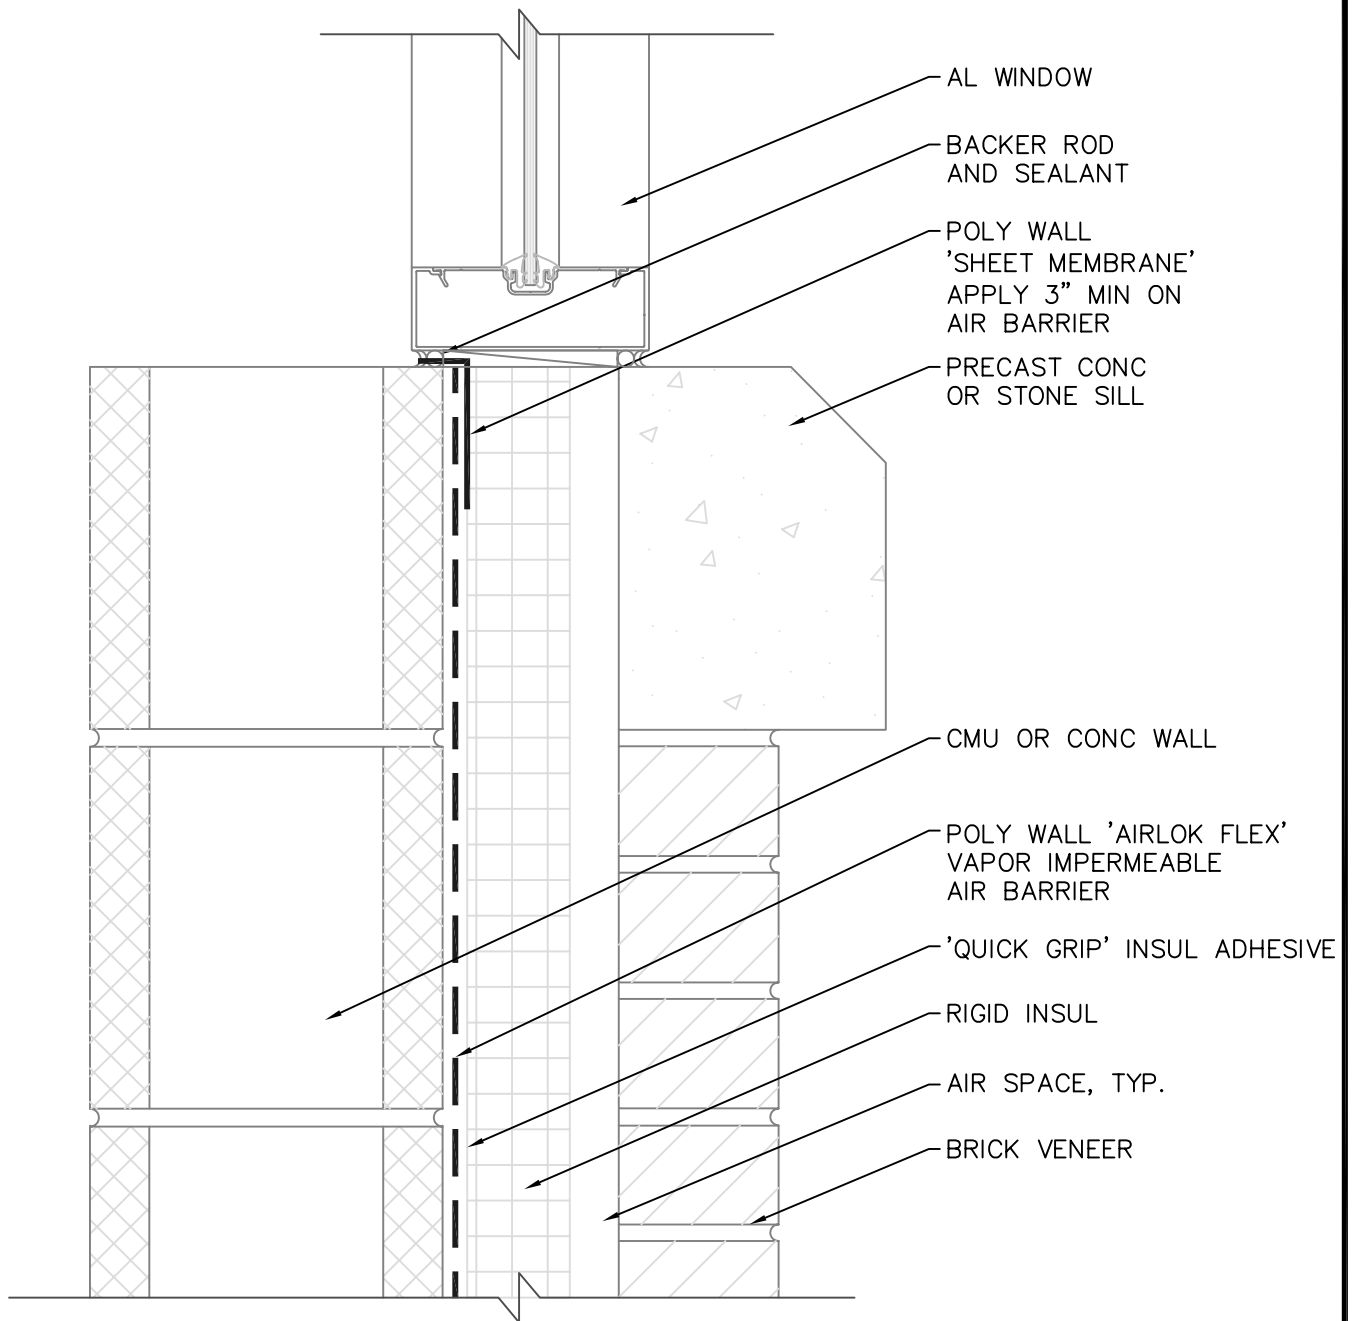


Moisture & air stop here.™ 


Polyguard®
 Innovation based. Employee owned. Expect more.

DATE: 05/01/11
 SCALE: 1/4"=1'-0"
 DRAWN BY: RAZ

CMU WINDOW SILL DETAIL
 (AIRLOK FLEX)

Polyguard Products, Inc.
 P.O. Box 755 - Ennis, TX 75119
 Phone: (214) 515-5000 Fax: (972) 875-9425
 Website: www.polyguardproducts.com

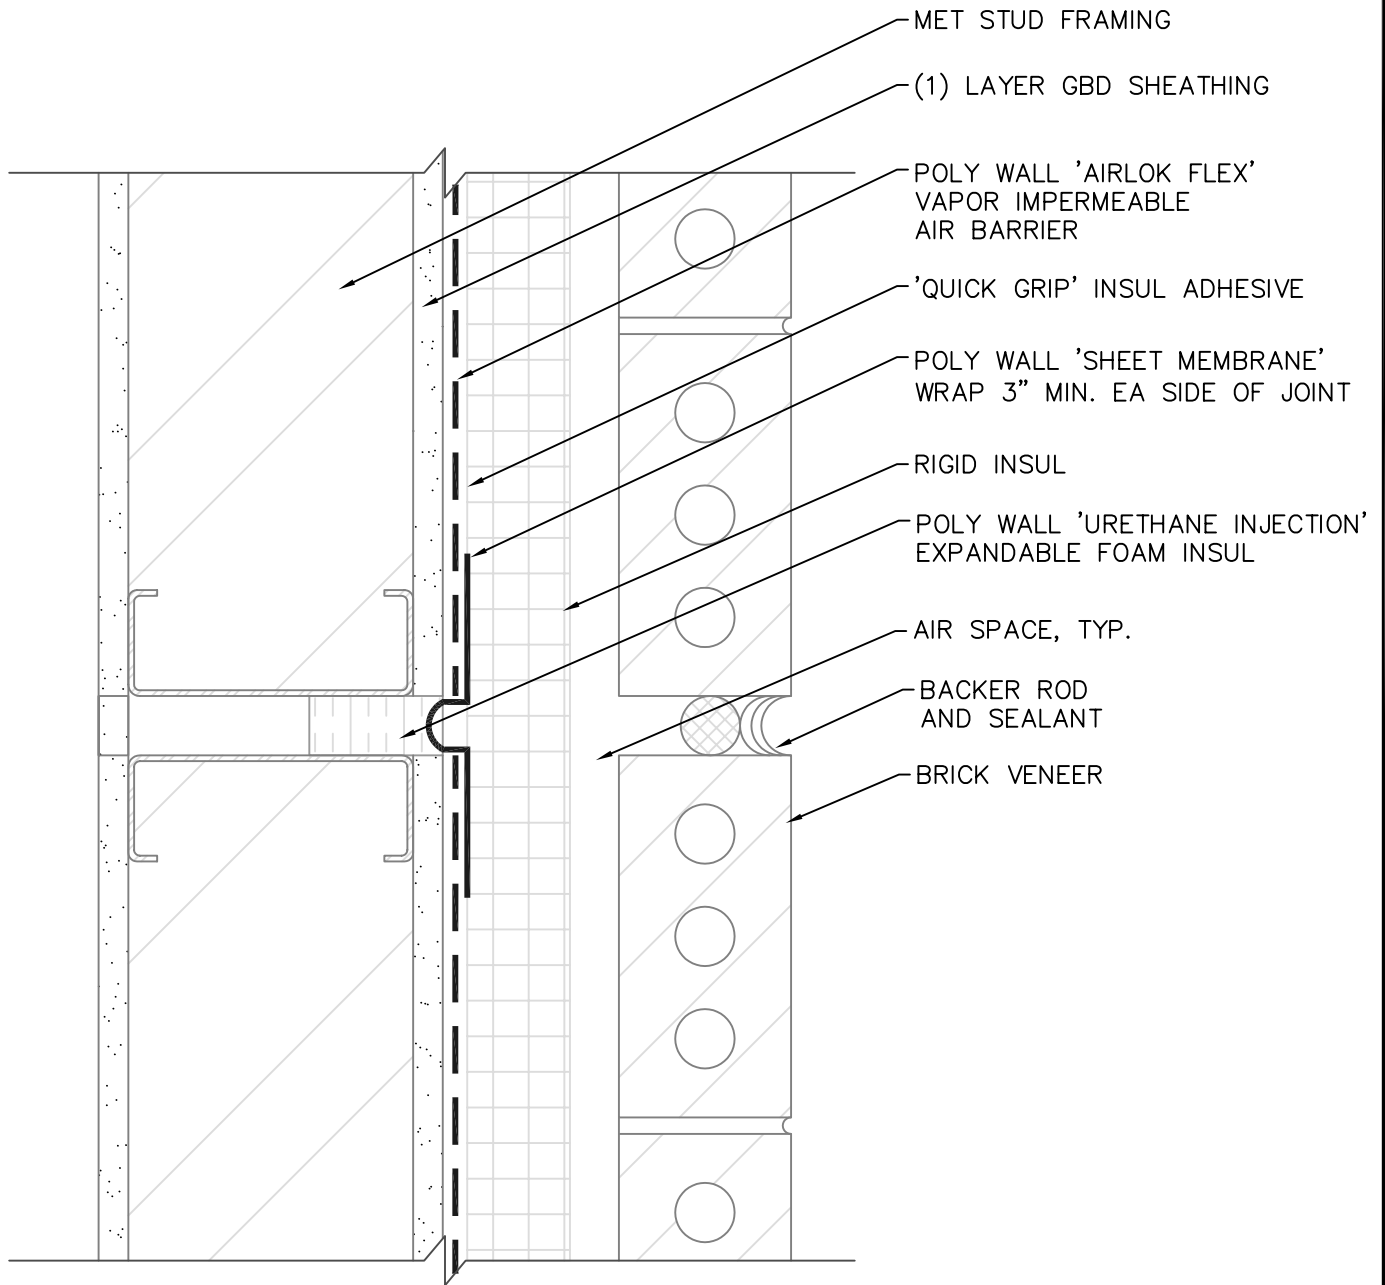


Moisture & air stop here.™ 

Polyguard®
 Innovation based. Employee owned. Expect more.

DATE: 05/01/11
 SCALE: 1/4"=1'-0"
 DRAWN BY: RAZ

STEEL STUD EXPANSION
 JOINT DETAIL
 (AIRLOK FLEX)

Polyguard Products, Inc.
 P.O. Box 755 - Ennis, TX 75119
 Phone: (214) 515-5000 Fax: (972) 875-9425
 Website: www.polyguardproducts.com

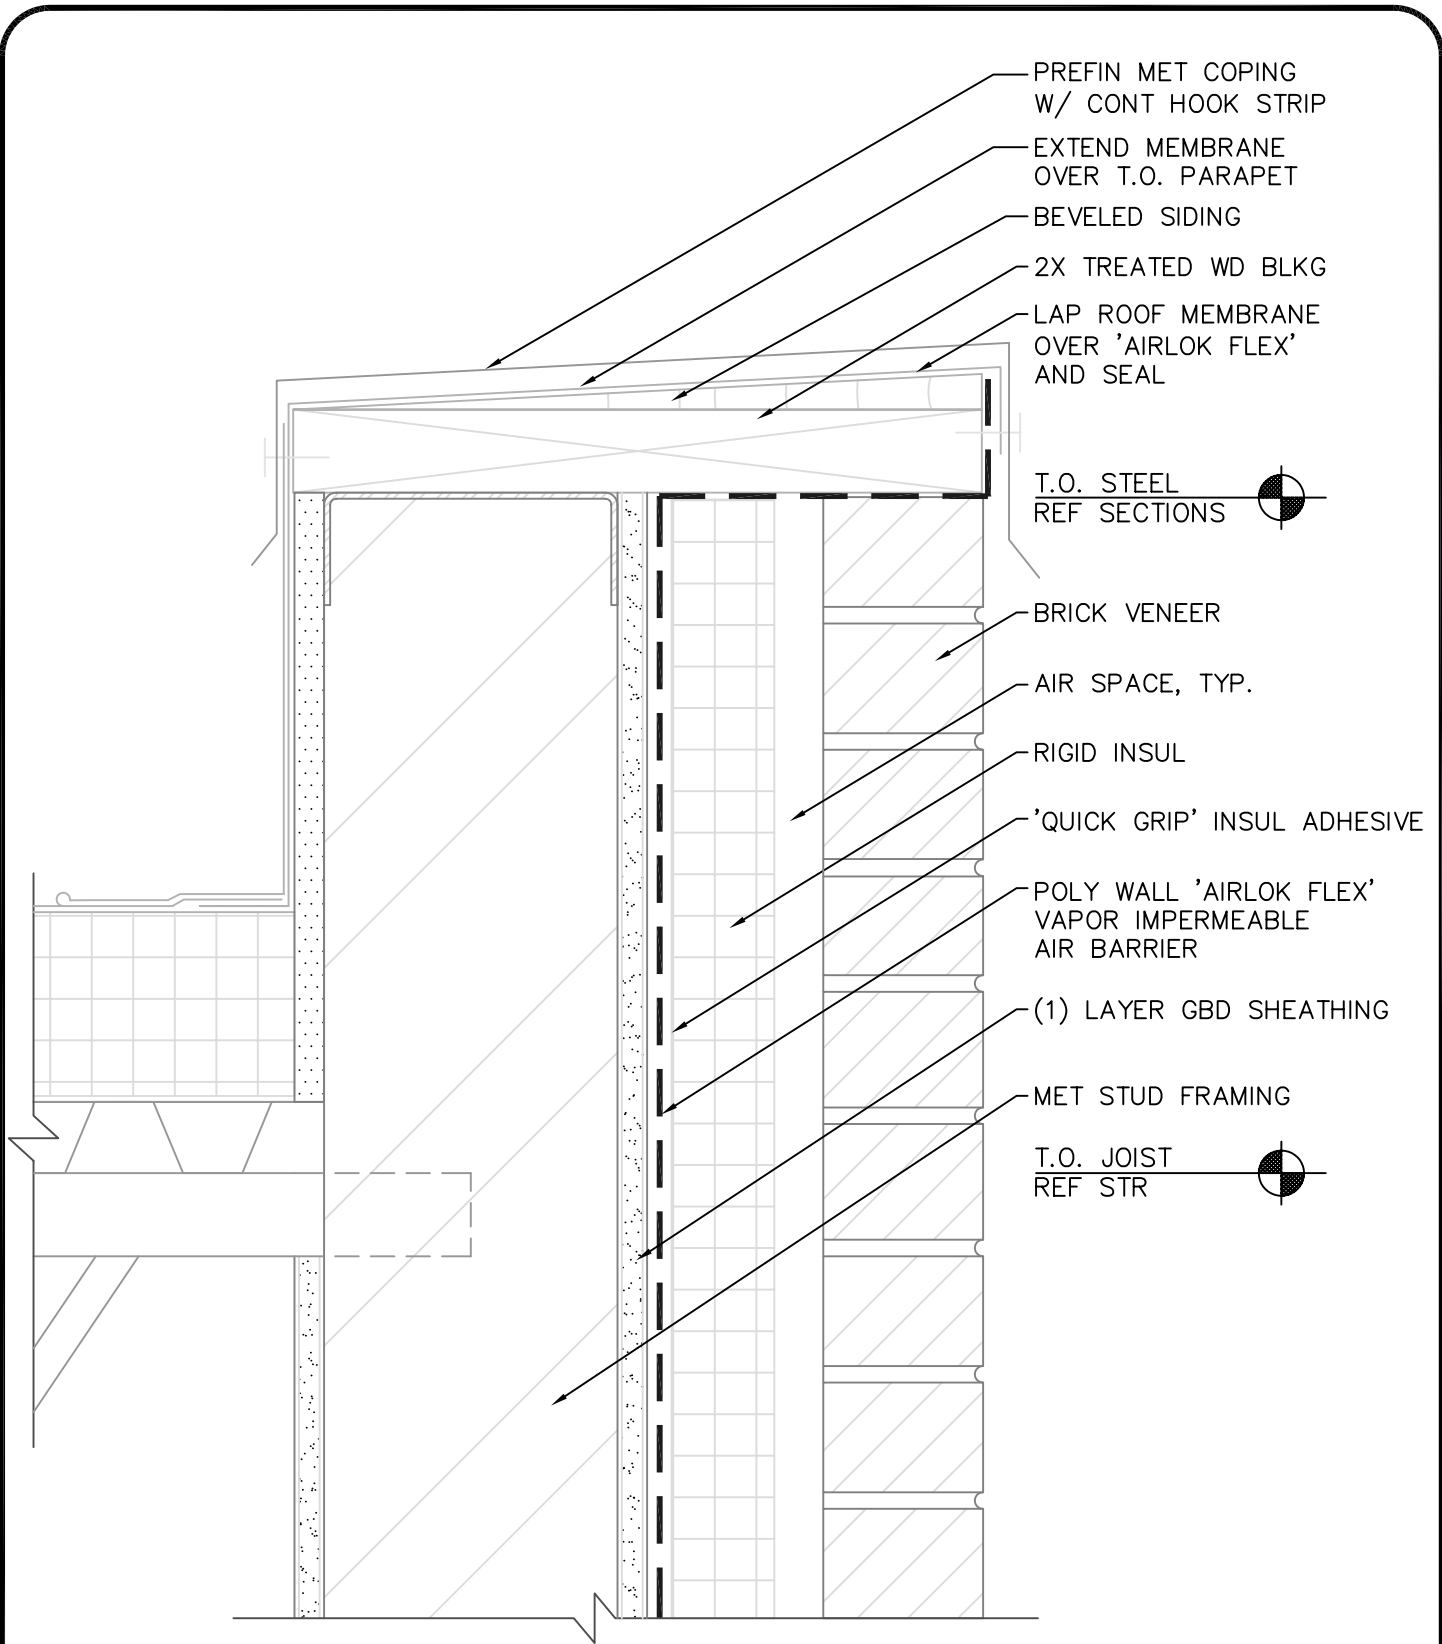


Moisture & air stop here.™ **POLY WALL**

Polyguard[®]
 Innovation based. Employee owned. Expect more.

DATE: 05/01/11
 SCALE: 1/4"=1'-0"
 DRAWN BY: RAZ

STUD PARAPET DETAIL
 (AIRLOK FLEX)

Polyguard Products, Inc.
 P.O. Box 755 - Ennis, TX 75119
 Phone: (214) 515-5000 Fax: (972) 875-9425
 Website: www.polyguardproducts.com

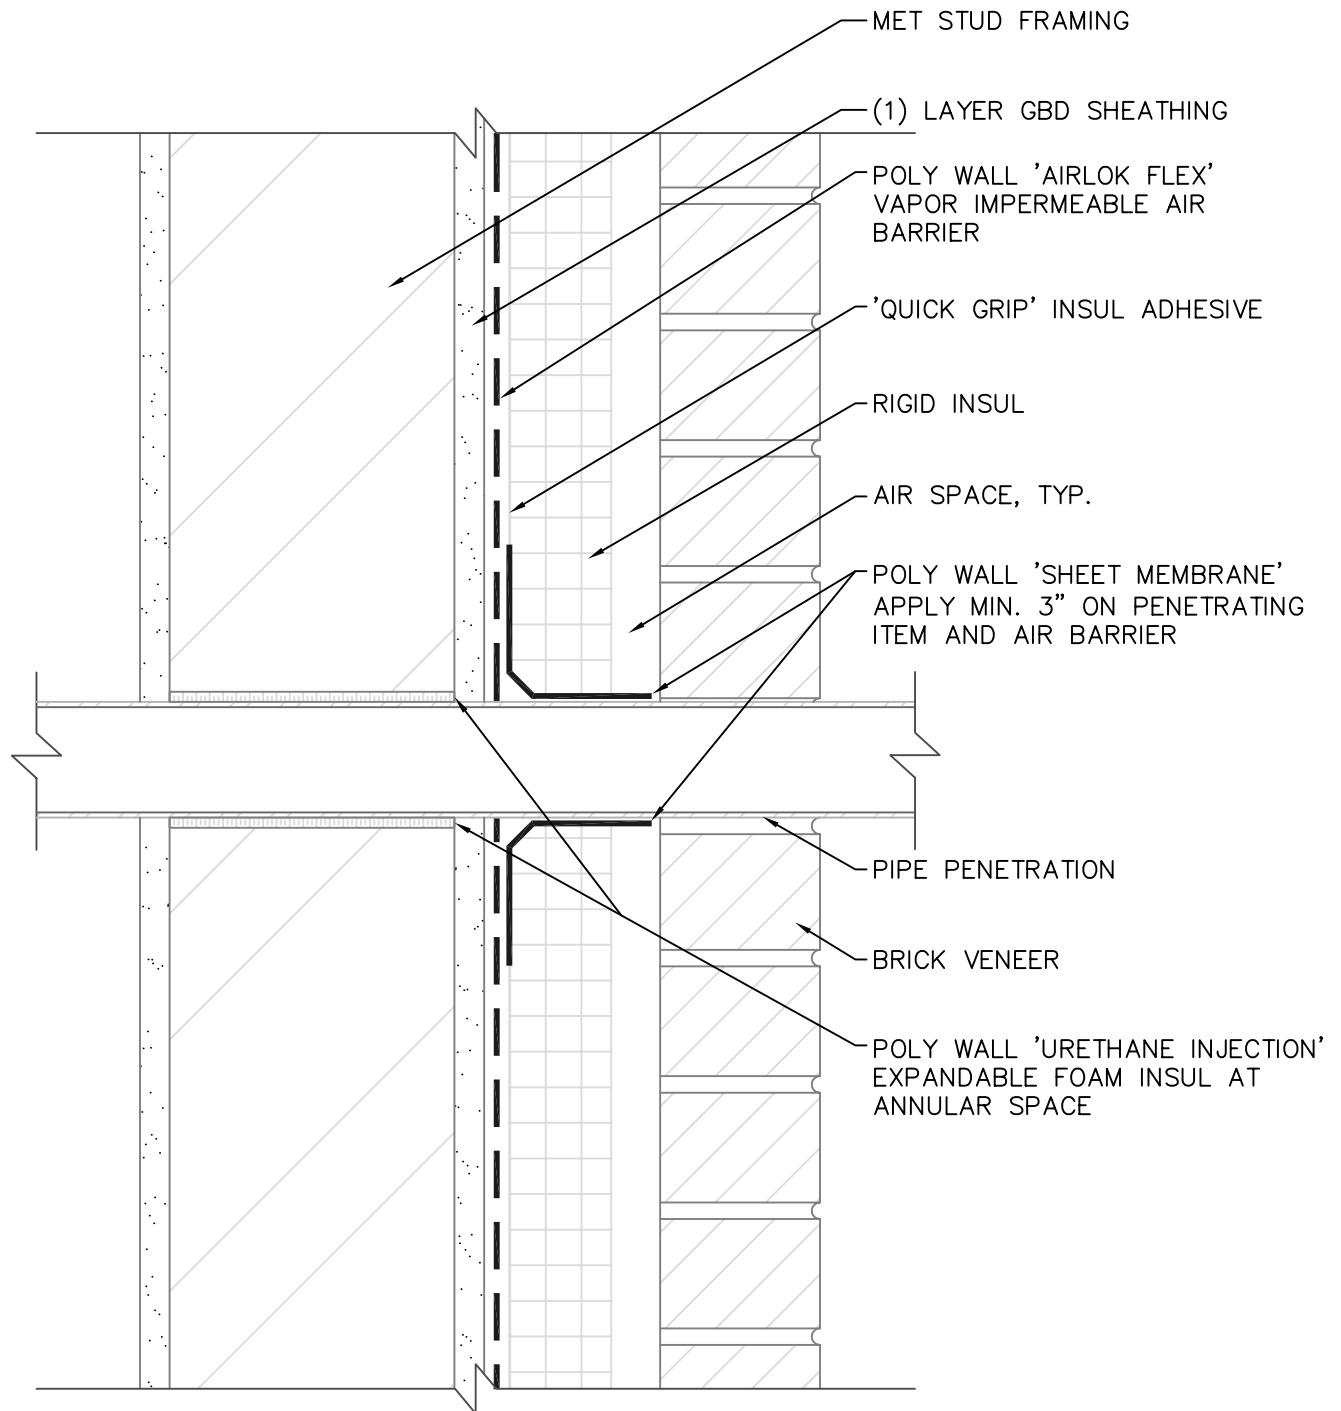

Moisture & air stop here.™





Polyguard®
 Innovation based. Employee owned. Expect more.

DATE: 05/01/11
 SCALE: 1/4"=1'-0"
 DRAWN BY: RAZ

STEEL STUD
 PENETRATION DETAIL
 (AIRLOK FLEX)

Polyguard Products, Inc.
 P.O. Box 755 - Ennis, TX 75119
 Phone: (214) 515-5000 Fax: (972) 875-9425
 Website: www.polyguardproducts.com

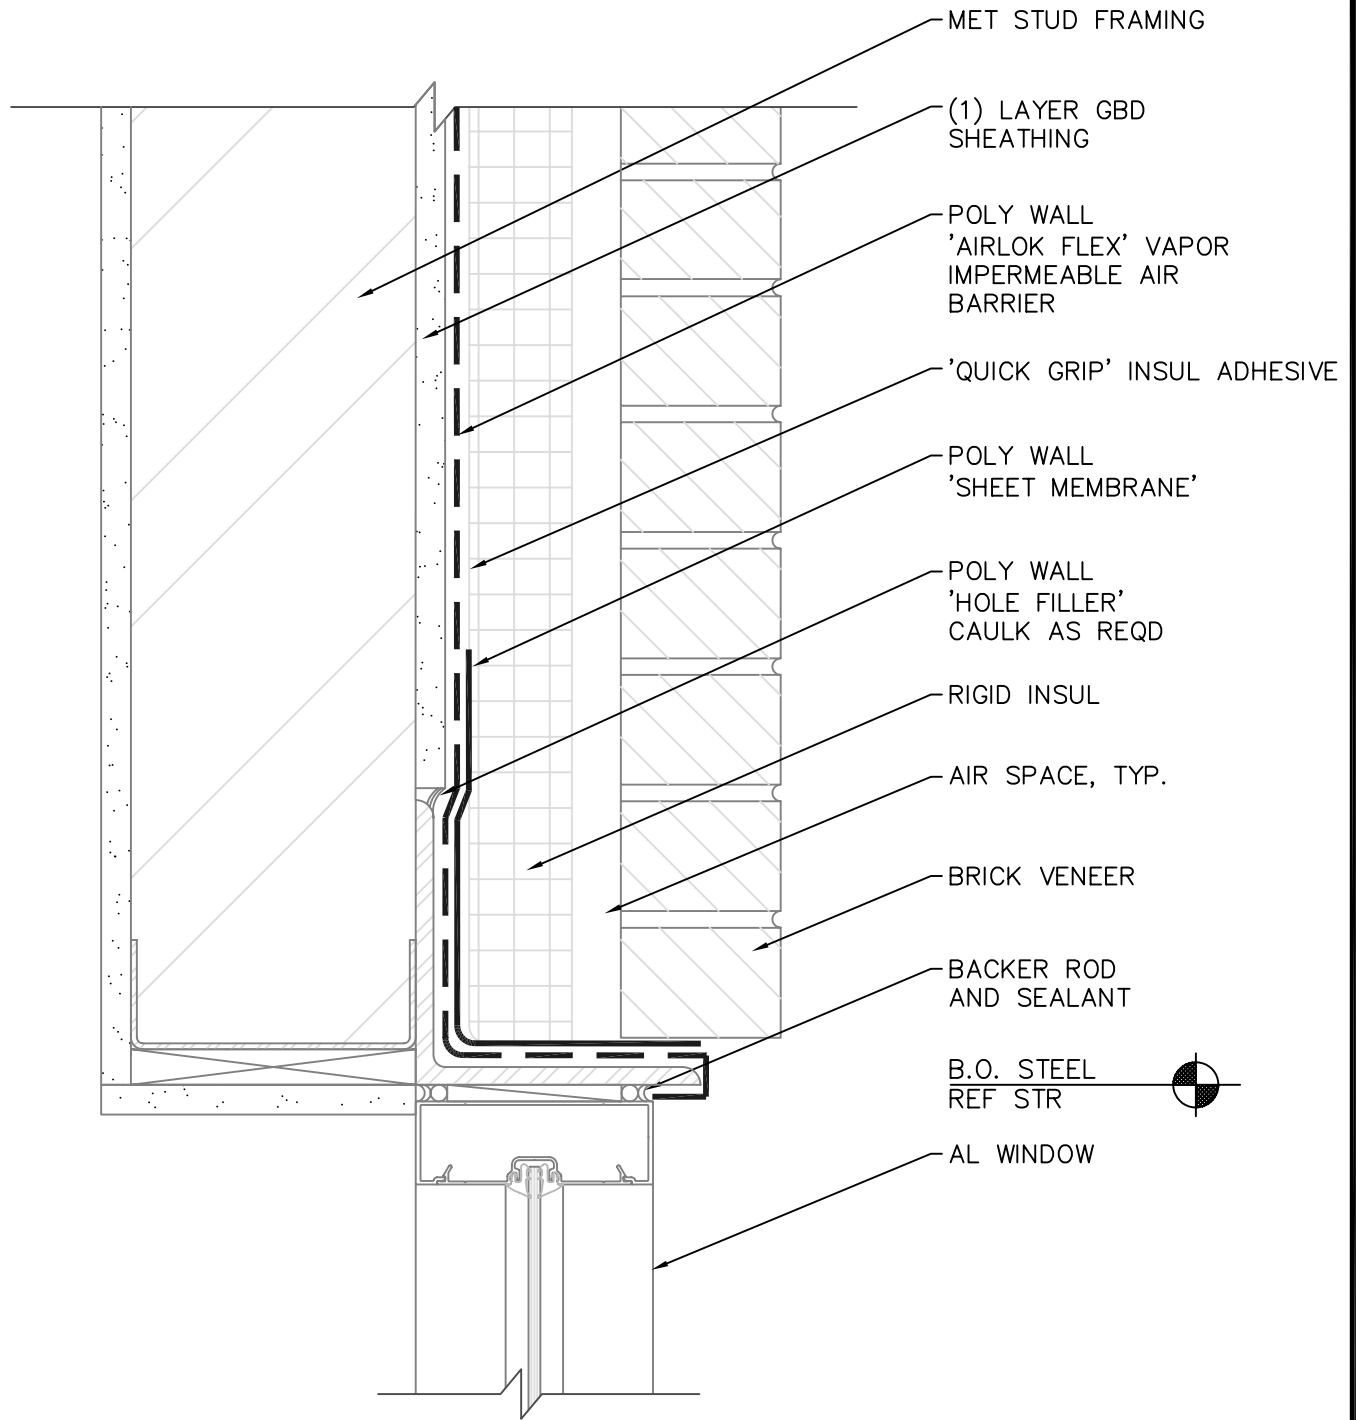


Moisture & air stop here.™ 

Polyguard®
 Innovation based. Employee owned. Expect more.

DATE: 05/01/11
 SCALE: 1/4"=1'-0"
 DRAWN BY: RAZ

STEEL STUD HEAD DETAIL
 (AIRLOK FLEX)

Polyguard Products, Inc.
 P.O. Box 755 - Ennis, TX 75119
 Phone: (214) 515-5000 Fax: (972) 875-9425
 Website: www.polyguardproducts.com

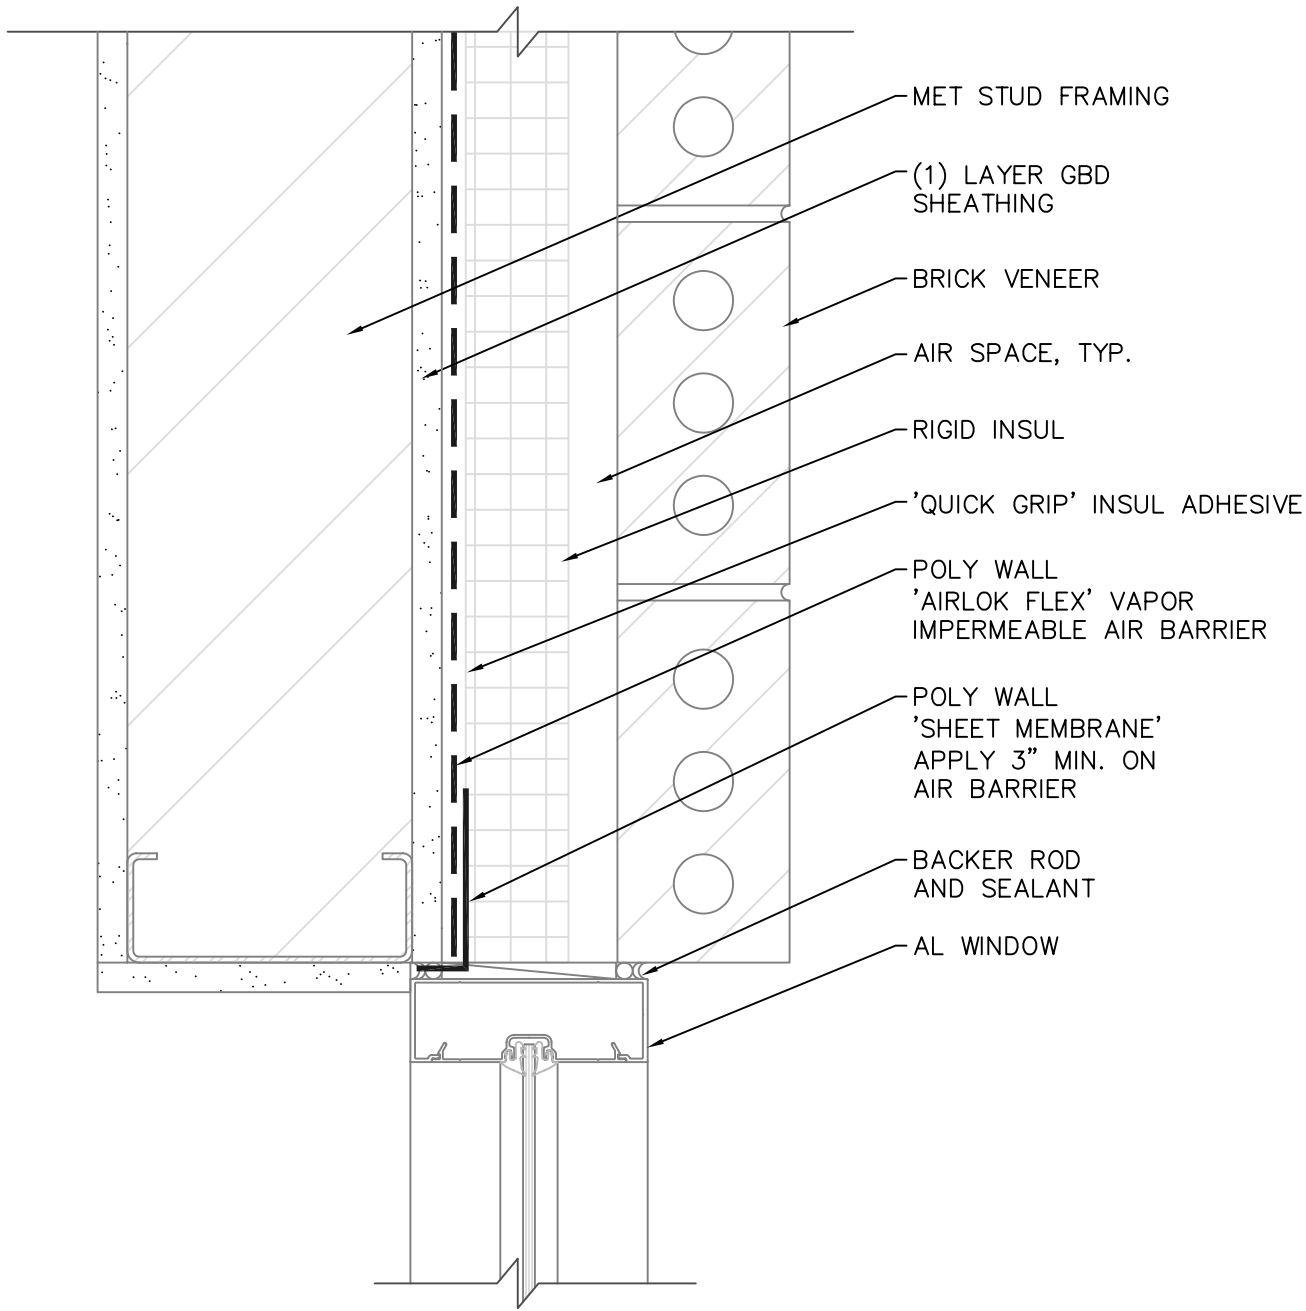


Moisture & air stop here.™ **POLY WALL**

Polyguard[®]
 Innovation based. Employee owned. Expect more.


DATE: 05/01/11
 SCALE: 1/4"=1'-0"
 DRAWN BY: RAZ

STEEL STUD WINDOW
 JAMB DETAIL
 (AIRLOK FLEX)

Polyguard Products, Inc.
 P.O. Box 755 - Ennis, TX 75119
 Phone: (214) 515-5000 Fax: (972) 875-9425
 Website: www.polyguardproducts.com

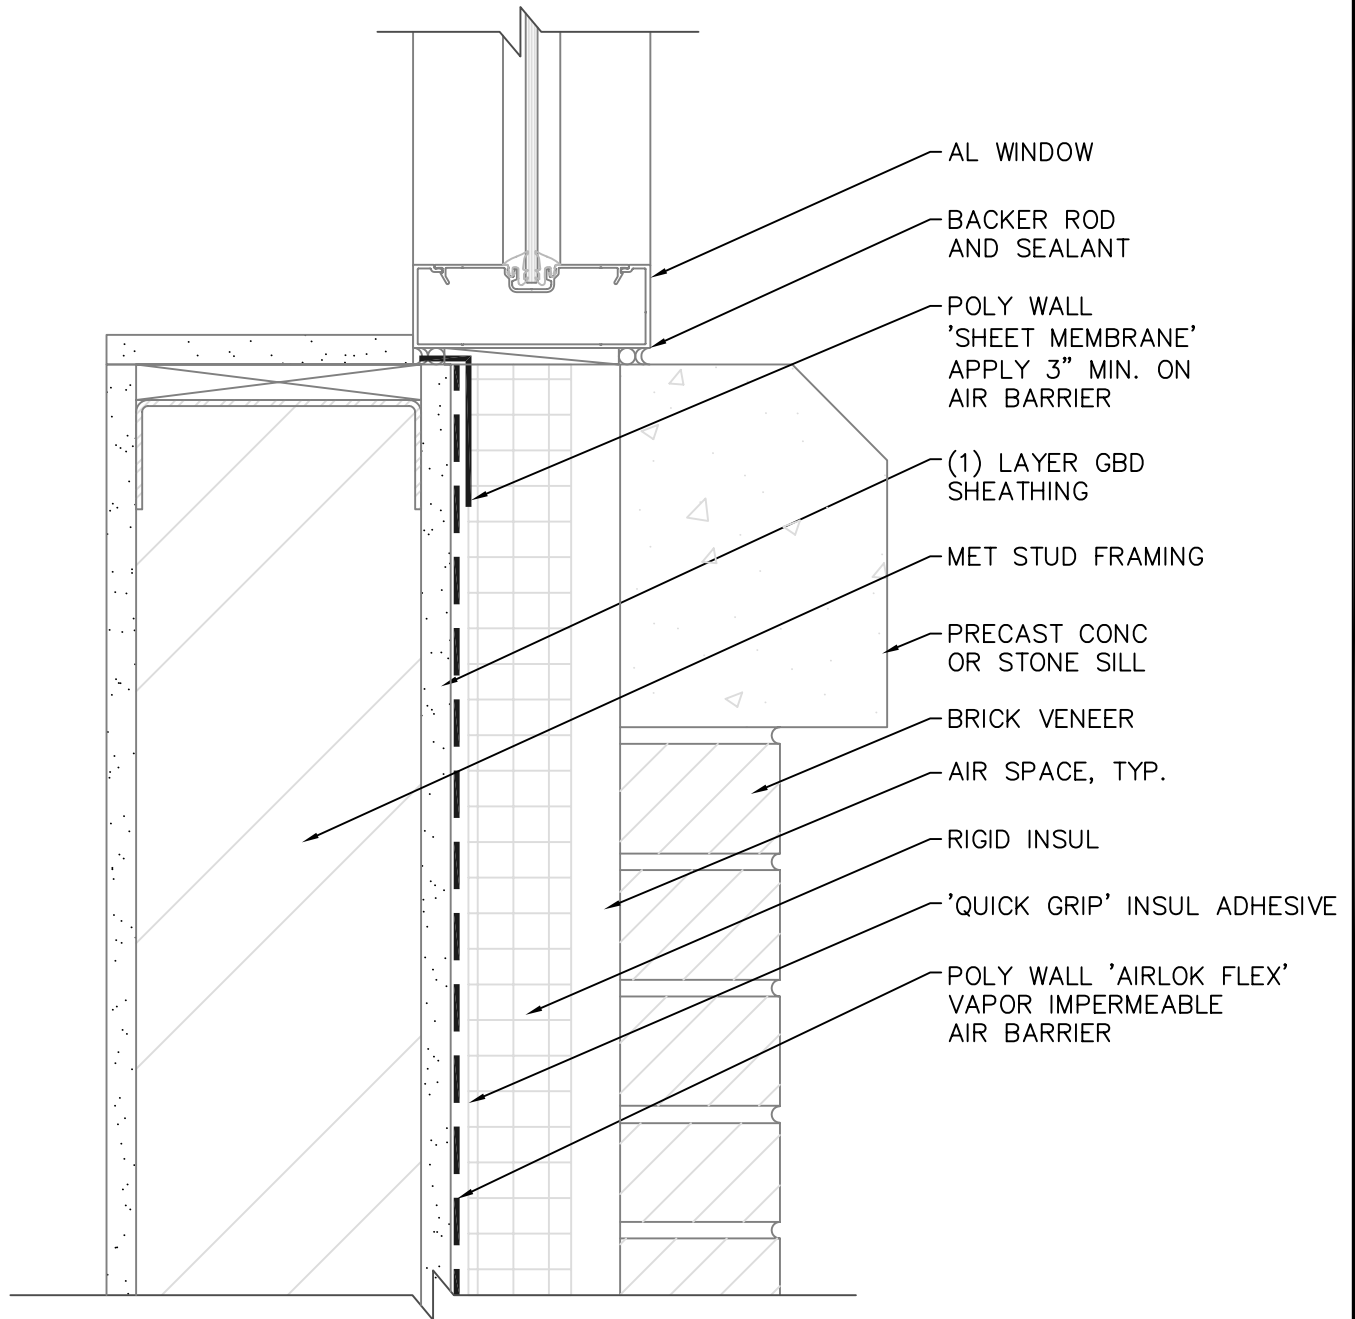

- AL WINDOW
- BACKER ROD AND SEALANT
- POLY WALL 'SHEET MEMBRANE' APPLY 3" MIN. ON AIR BARRIER
- (1) LAYER GBD SHEATHING
- MET STUD FRAMING
- PRECAST CONC OR STONE SILL
- BRICK VENEER
- AIR SPACE, TYP.
- RIGID INSUL
- 'QUICK GRIP' INSUL ADHESIVE
- POLY WALL 'AIRLOK FLEX' VAPOR IMPERMEABLE AIR BARRIER

Moisture & air stop here.™ 

Polyguard®
 Innovation based. Employee owned. Expect more.

DATE: 05/01/11
 SCALE: 1/4"=1'-0"
 DRAWN BY: RAZ

STEEL STUD
 WINDOW SILL DETAIL
 (AIRLOK FLEX)

Polyguard Products, Inc.
 P.O. Box 755 - Ennis, TX 75119
 Phone: (214) 515-5000 Fax: (972) 875-9425
 Website: www.polyguardproducts.com